


TREE SCHEDULE

SYMBOL	BOTANICAL NAME / COMMON NAME	SIZE	NOTES
	TREES ACER RUBRUM 'ARMSTRONG' / ARMSTRONG MAPLE	4" CAL. (EXCEPT WHERE NOTED)	B&B, MATCHED FORM, BRANCHED AT 8', STREET TREE

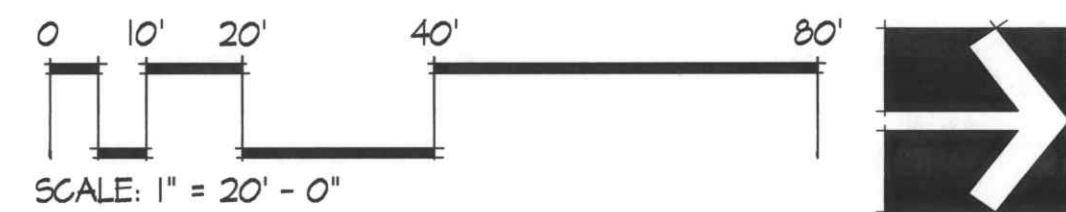

Brumbaugh & Associates

Landscape Architecture

321 Park Place Center, Suite 117
Kirkland, WA 98033-6238
Telephone 425 822 5895
Facsimile 425 822 1105

DATE	ISSUE
XX	XX

DESIGNED: AS
DRAWN: JA
CHECKED: JA
DATE: 11/20/00

STATE OF WASHINGTON
REGISTERED
LANDSCAPE ARCHITECT
MARK H. BRUMBAUGH
CERTIFICATE NO. 458

SAFECO UNIVERSITY DISTRICT
BROOKLYN AVENUE NORTHEAST TOWER
LANDSCAPE PLAN


SAFECO INSURANCE COMPANIES
4333 BROOKLYN AVENUE NORTHEAST
SEATTLE, WASHINGTON 98185

PRELIMINARY PLANS
NOT FOR CONSTRUCTION

L-1

4599-L-1

2000-69

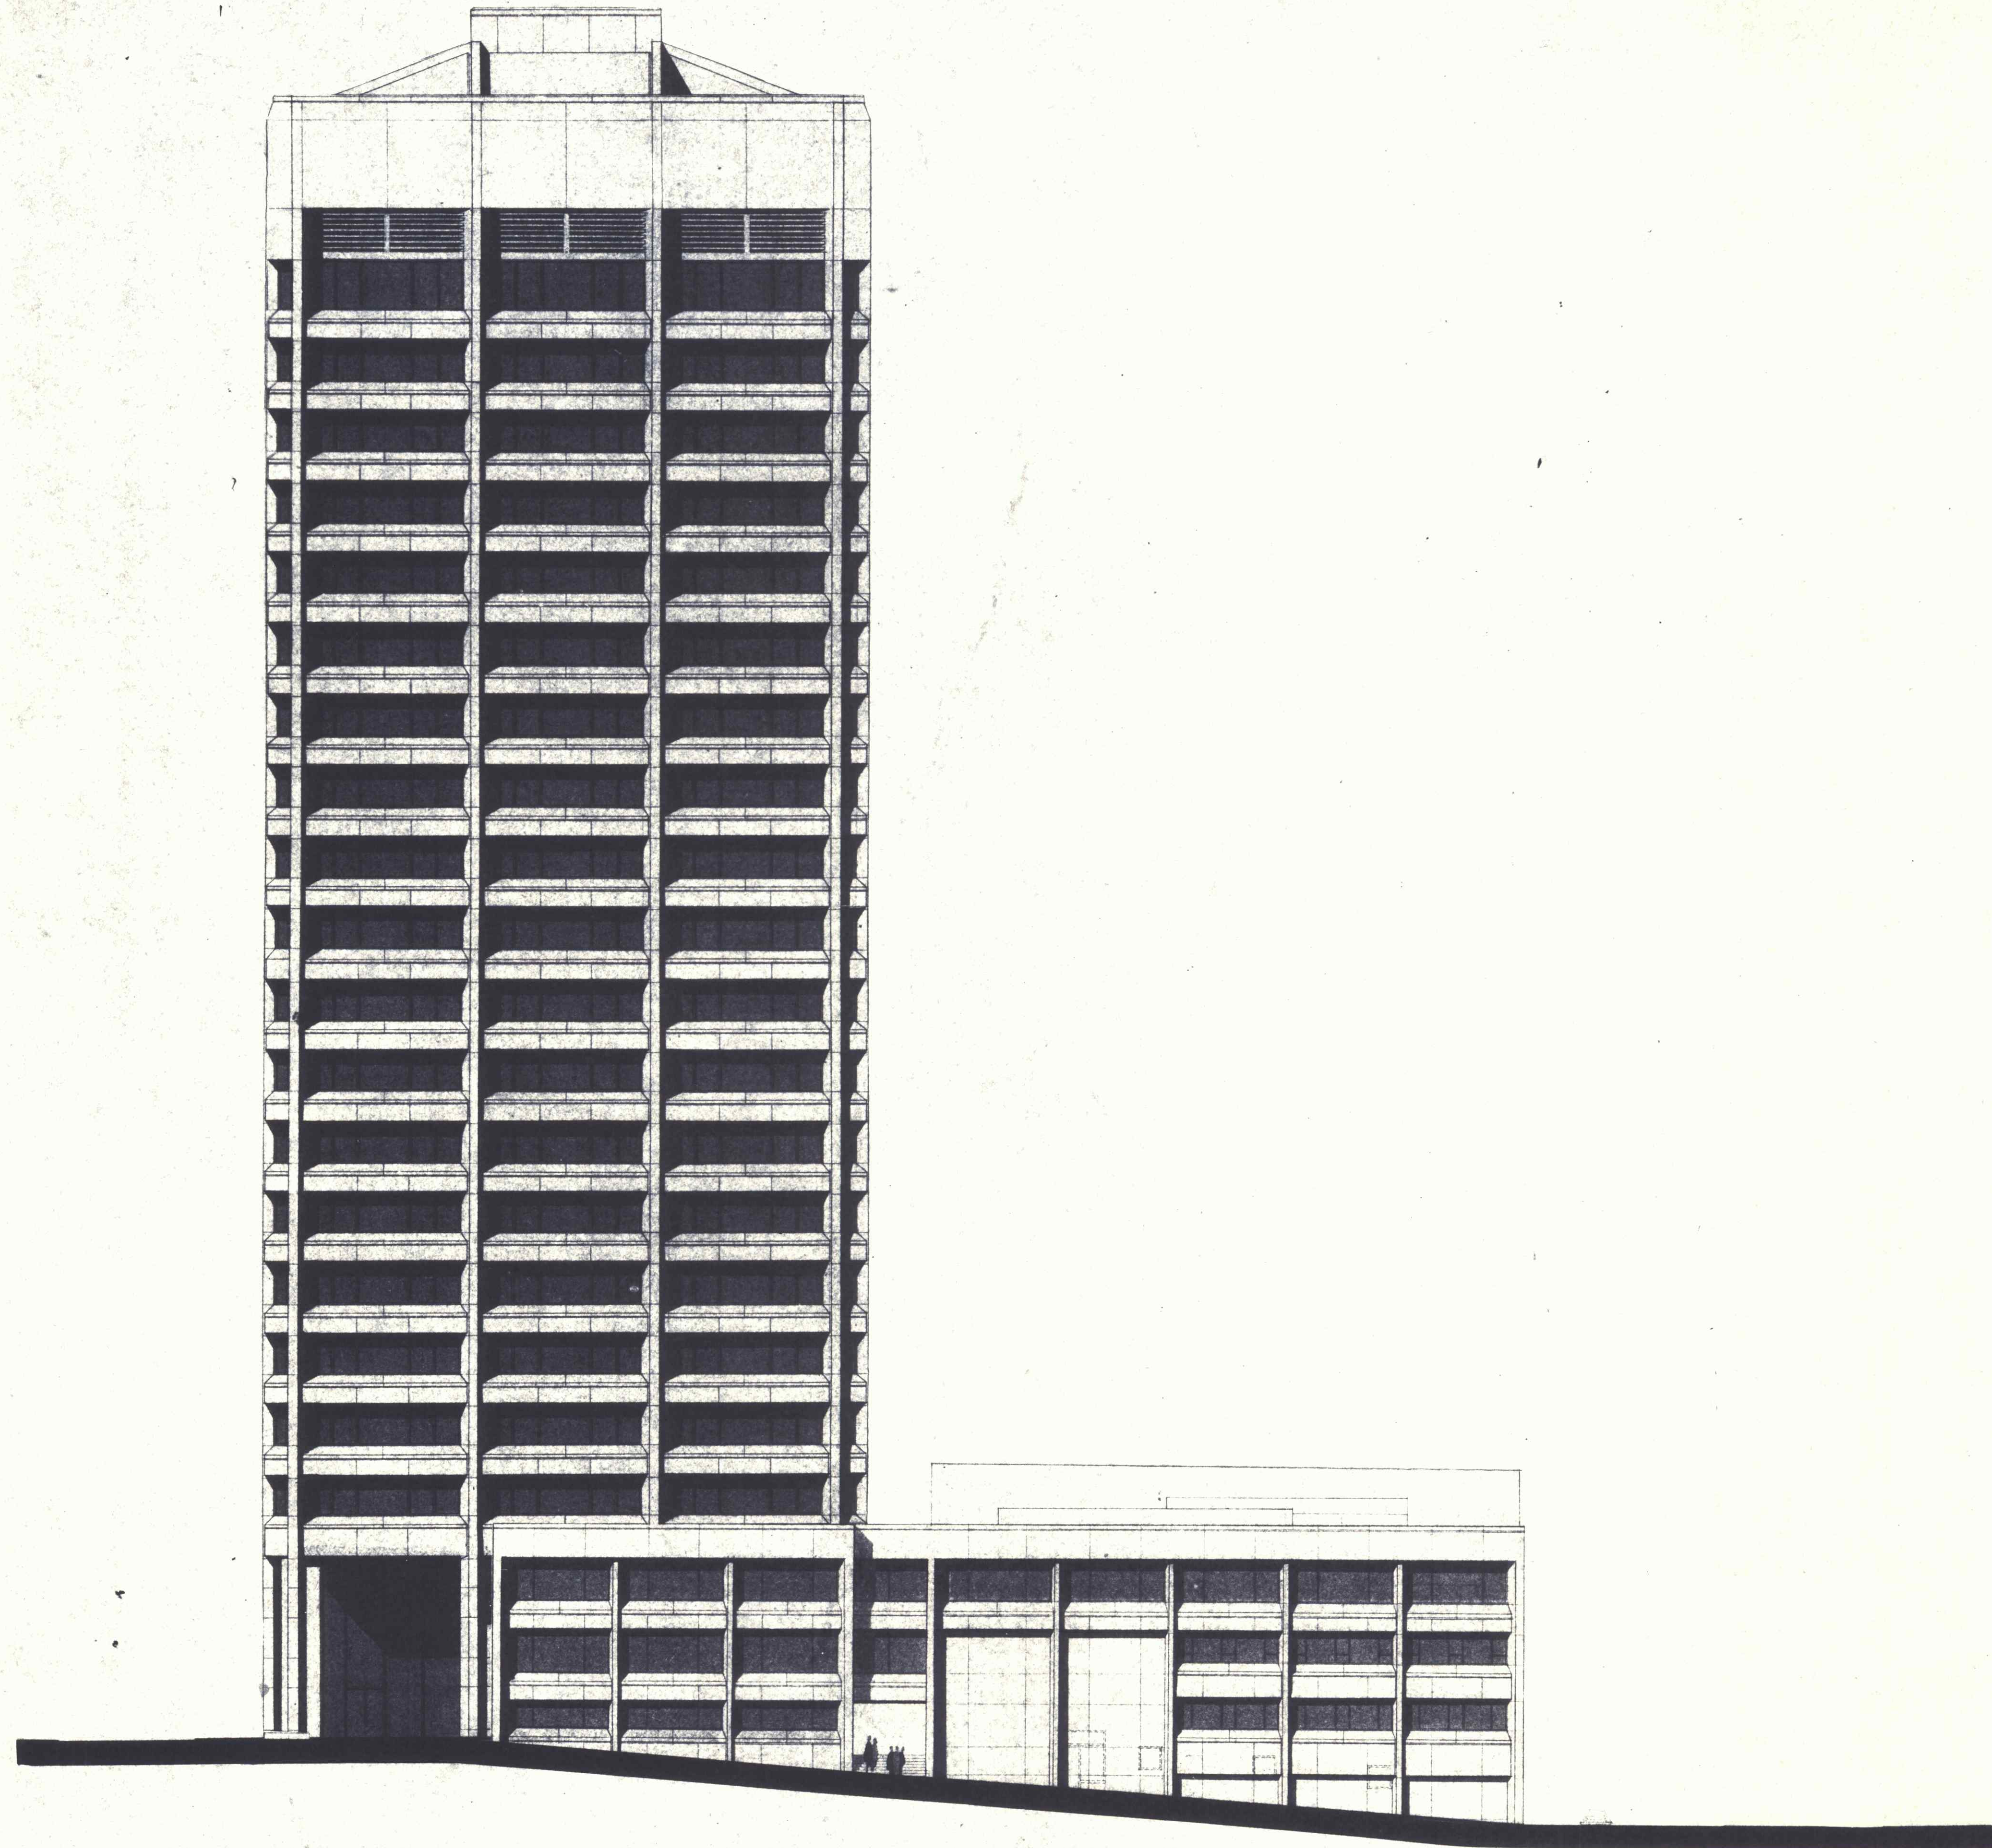

NORTH ELEVATION (EAST 45th)
 SCALE 1/16"=1'-0"
 FEB. 13-1969


NARAMORE BAIN BRADY & JOHANSON
 ARCHITECTS & ENGINEERS
 904 7TH AVE., SEATTLE, WASHINGTON

DESIGN	JOB NO.
DRAWN	SHEET NUMBER
CHECKED	
DATE	

SAFECO INSURANCE COMPANY OF AMERICA



4593-A- 914

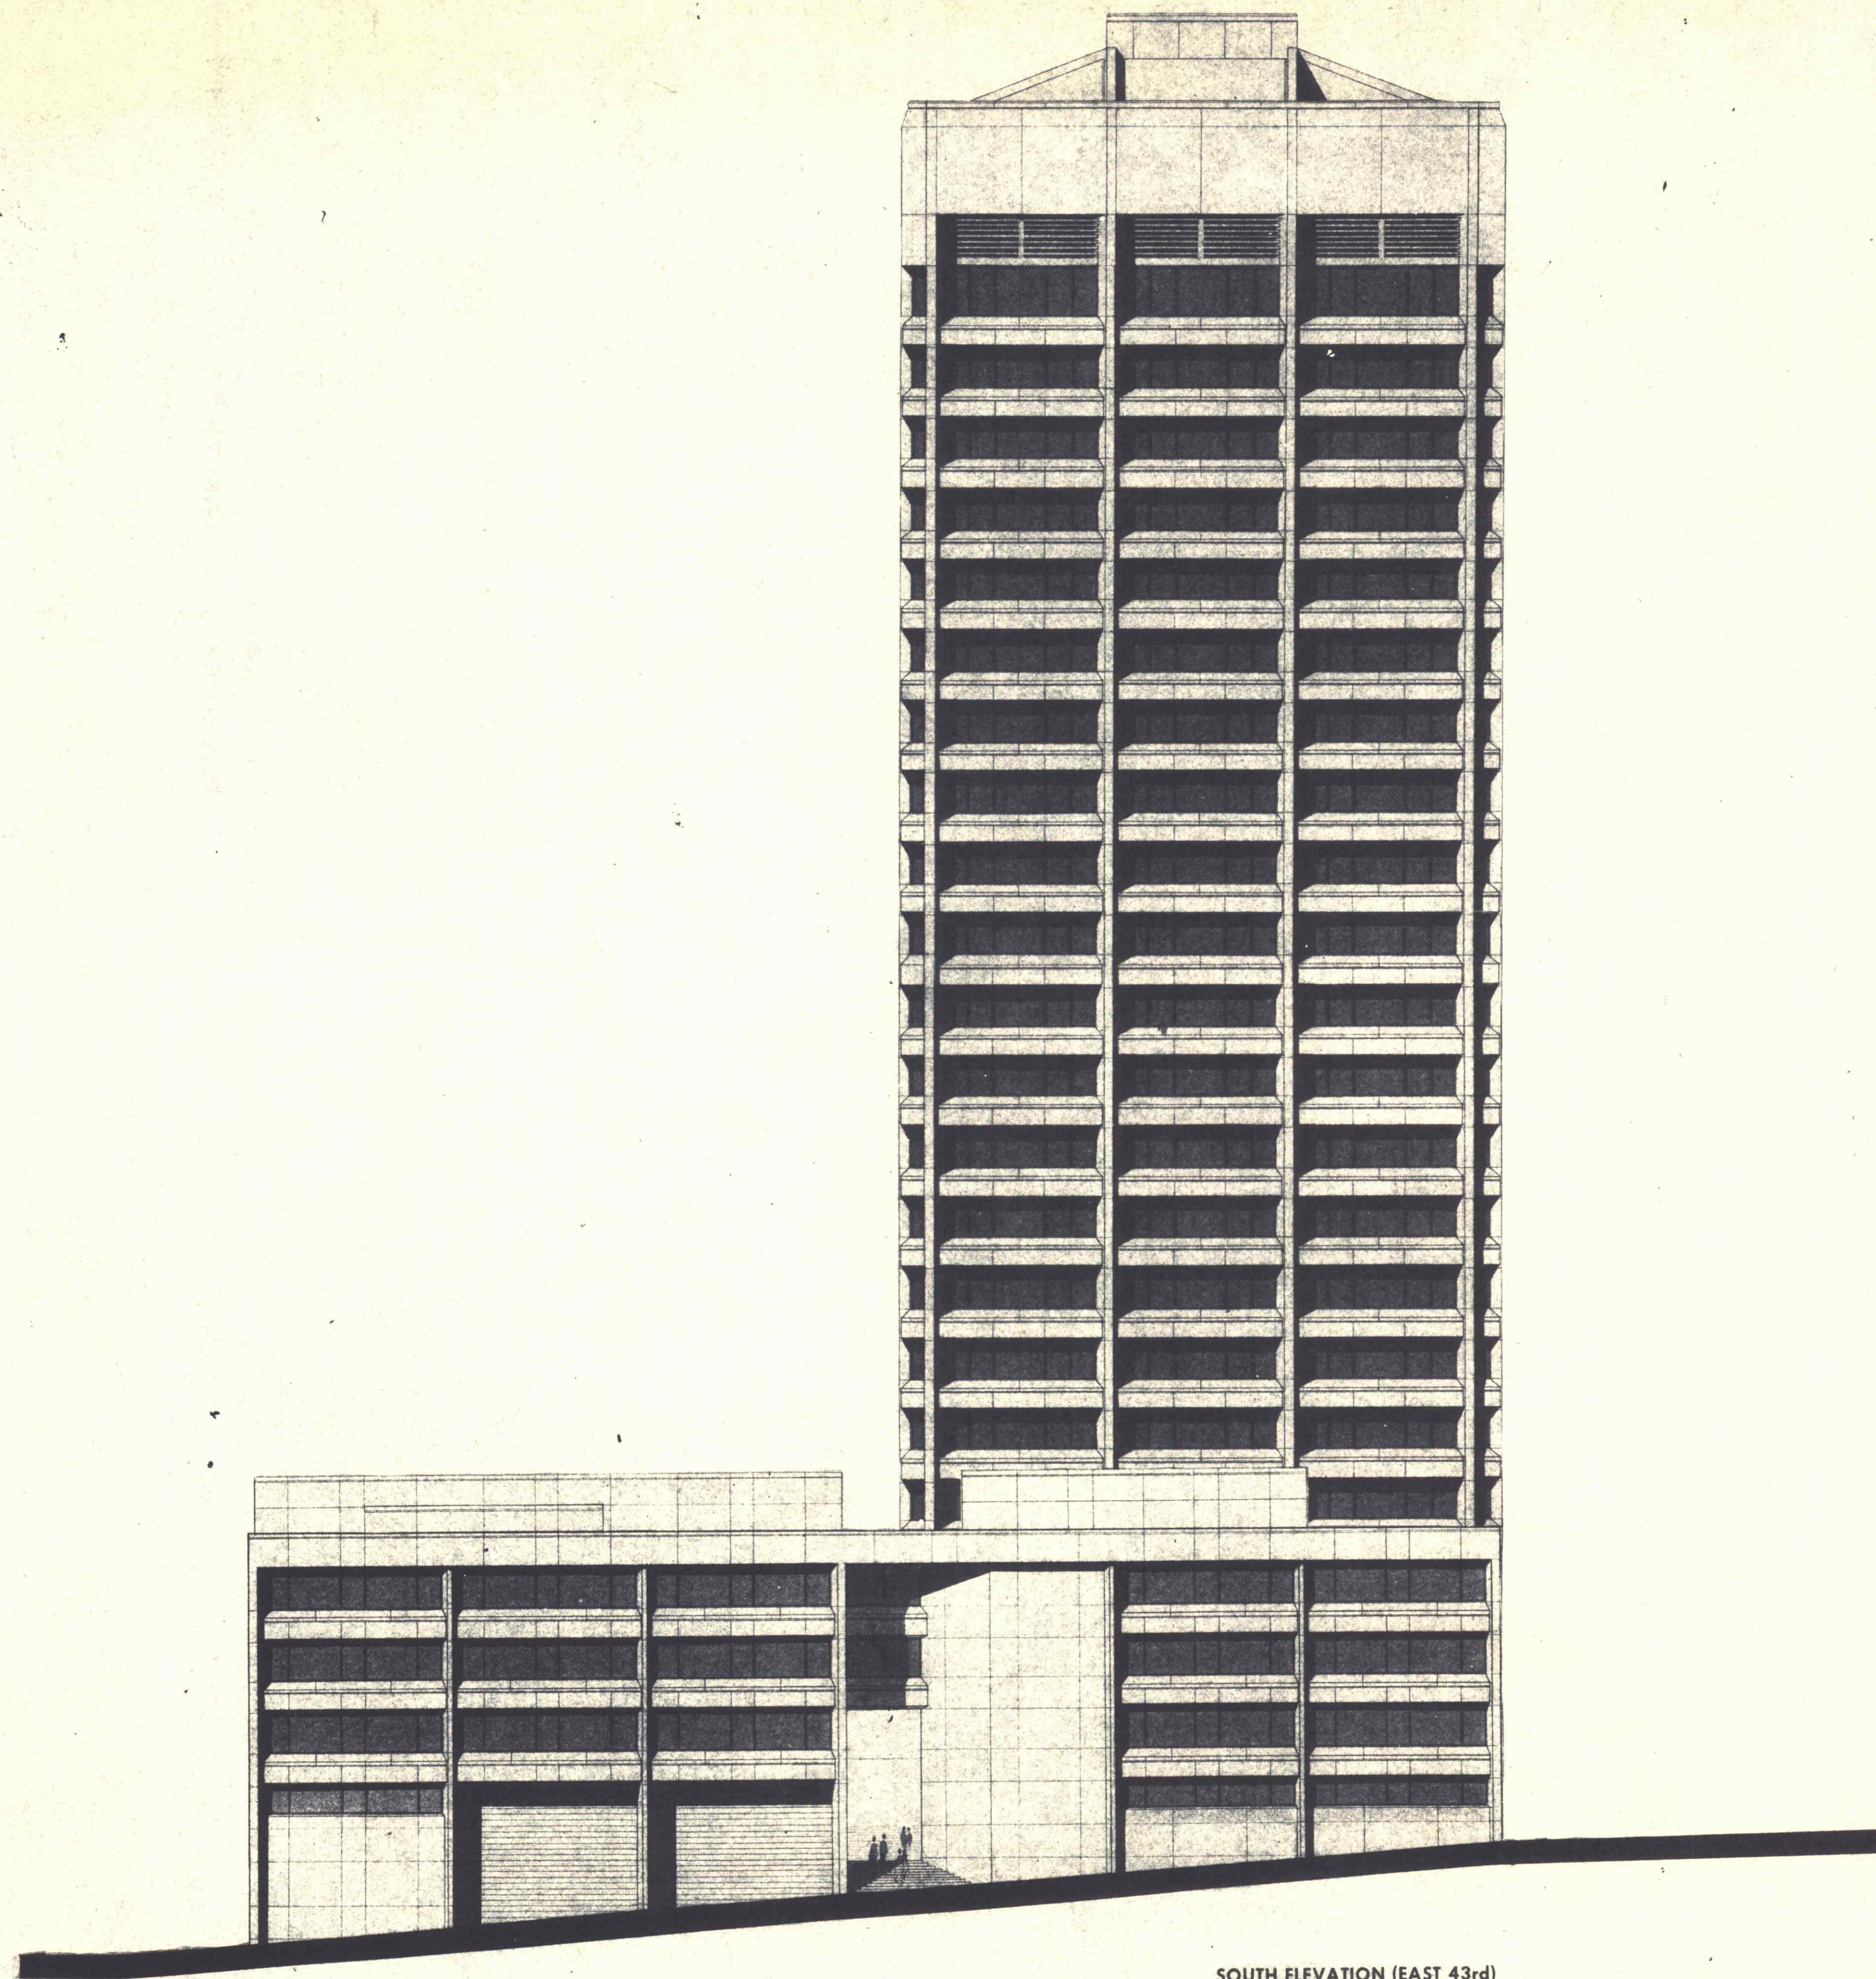

SOUTH ELEVATION (EAST 43rd)
SCALE 1/16"=1'-0"
FEB. 13-1969


NARAMORE BAIN BRADY & JOHANSON
ARCHITECTS & ENGINEERS
904 7TH AVE., SEATTLE, WASHINGTON

DESIGN	JOB NO.
DRAWN	SHEET NUMBER
CHECKED	
DATE	

SAFECO INSURANCE COMPANY OF AMERICA



4593-A-911

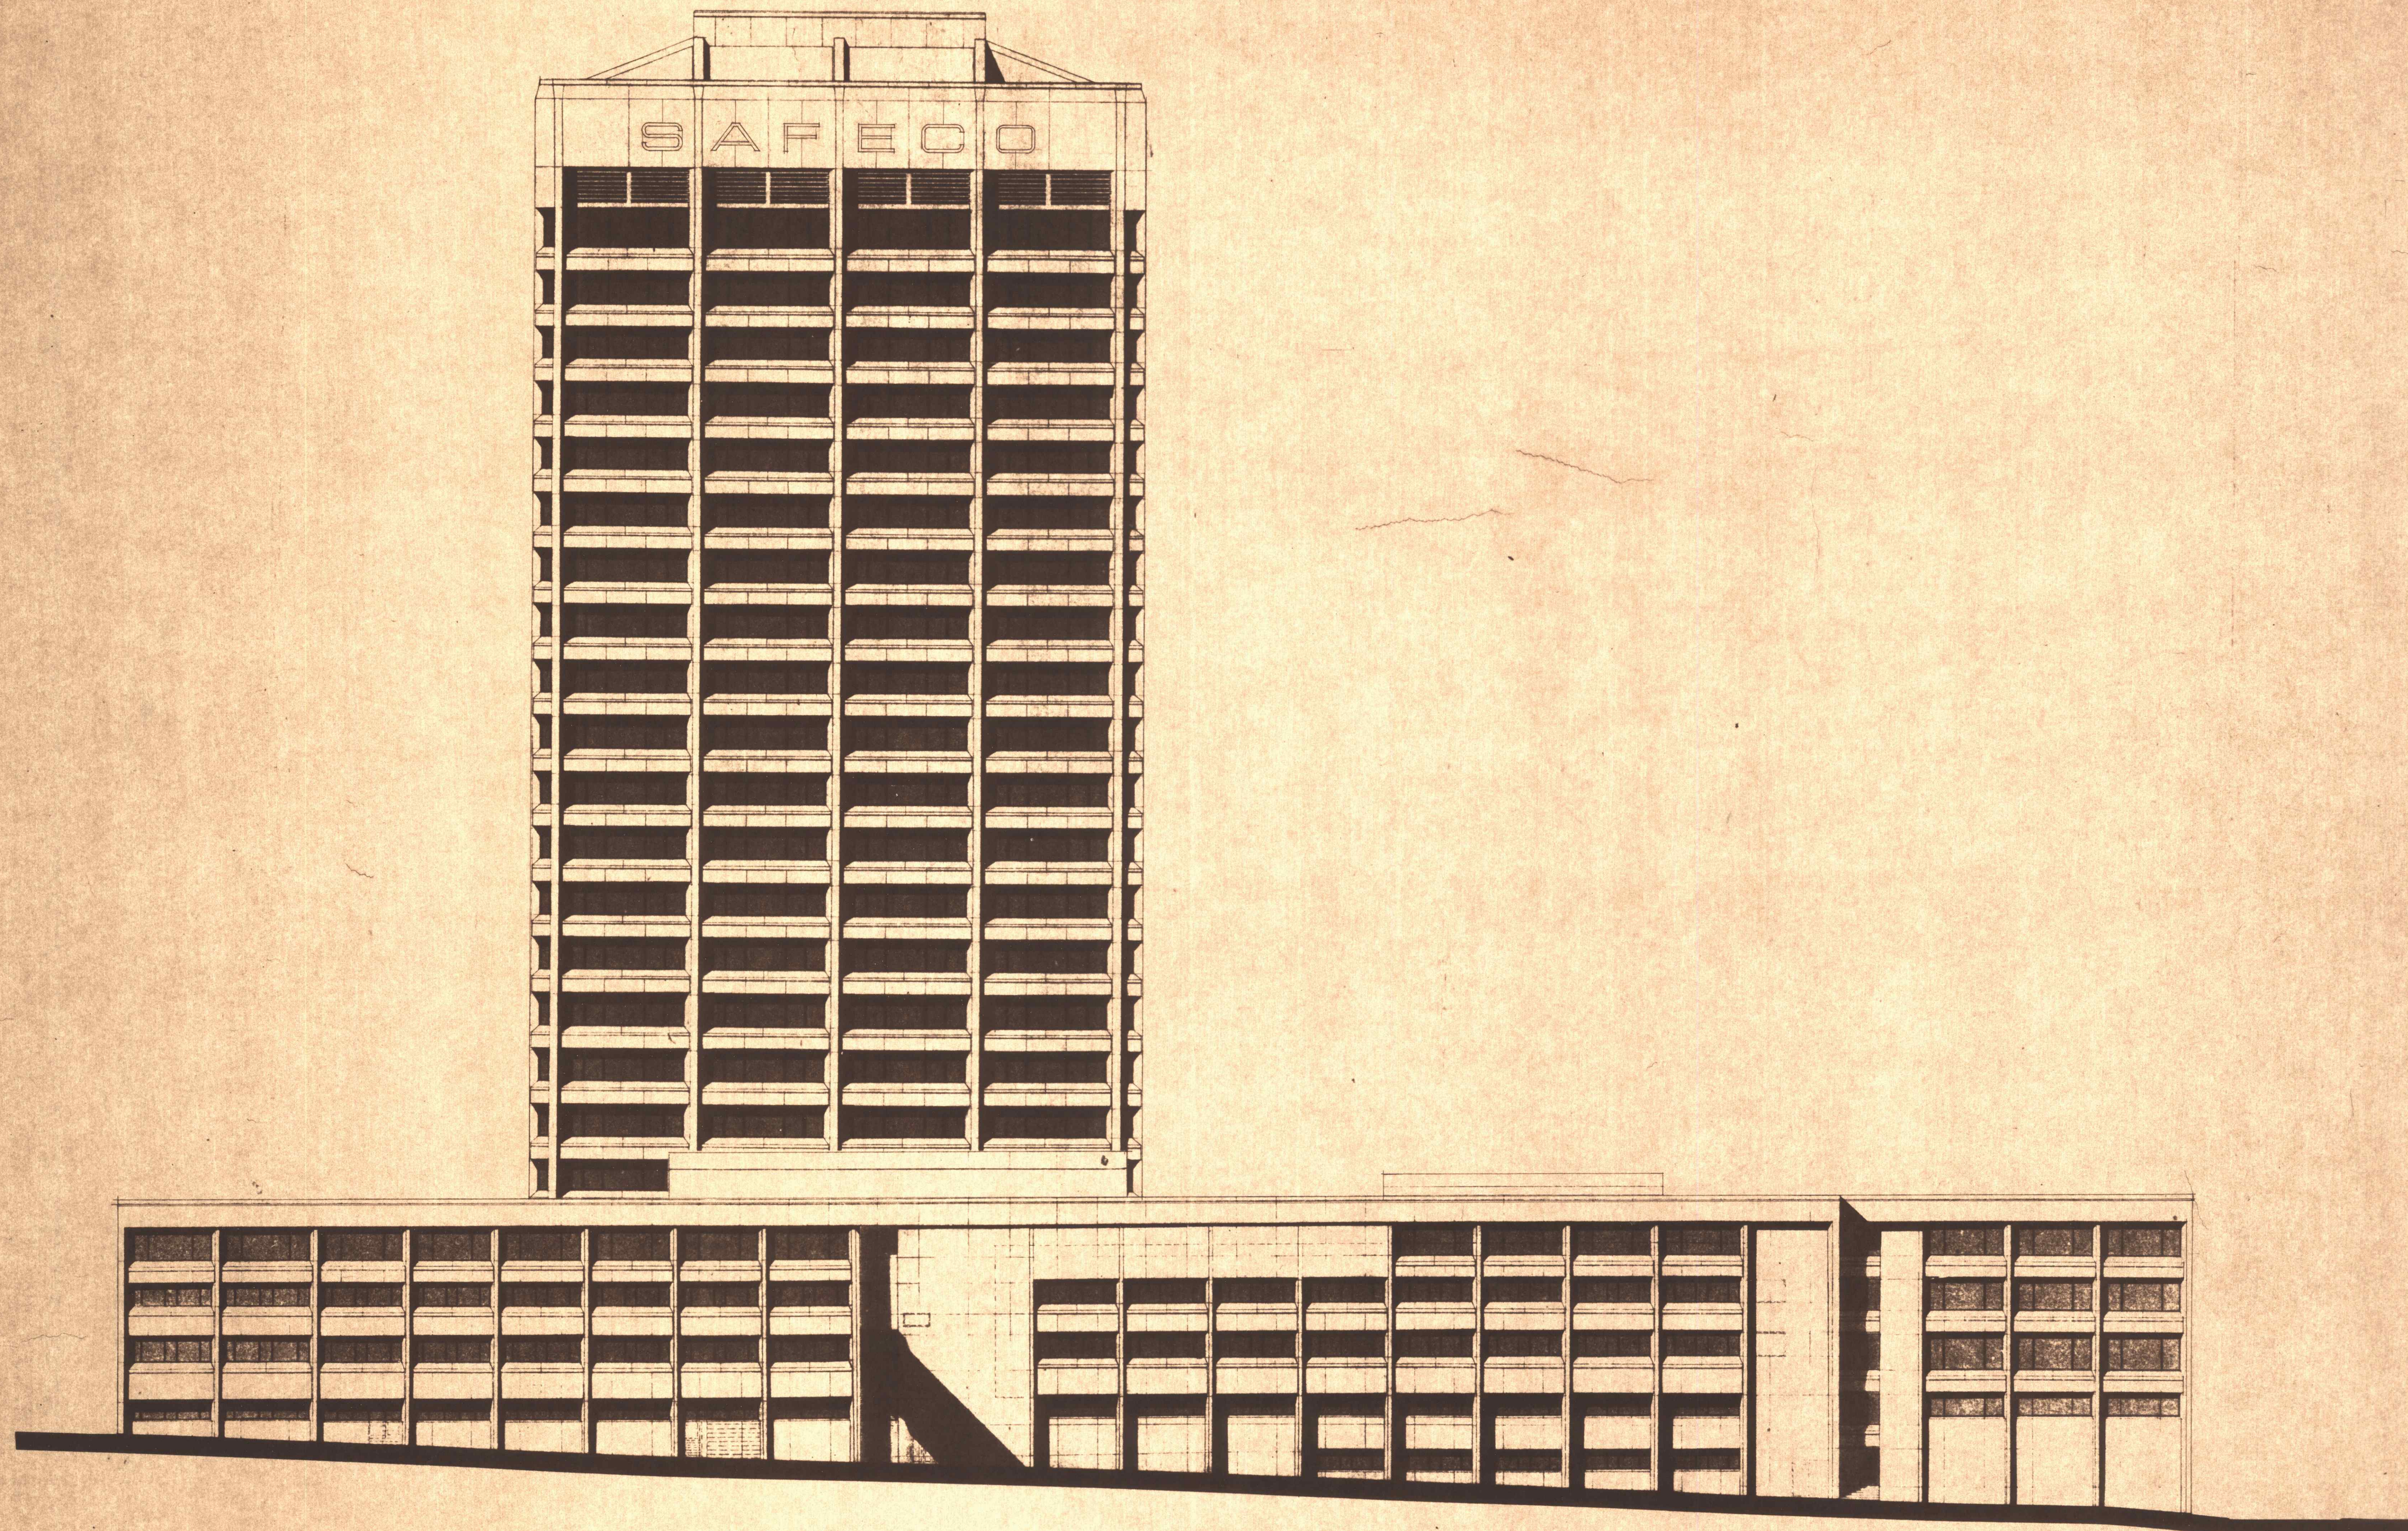

WEST ELEVATION (12th AVE. N. E.)
FEB. 13-1969

NARAMORE BAIN BRADY & JOHANSON ARCHITECTS & ENGINEERS 904 7TH AVE., SEATTLE, WASHINGTON	DESIGN	JOB NO.
	DRAWN	SHEET NUMBER
	CHECKED	
	DATE	

SAFECO INSURANCE COMPANY OF AMERICA



4593-A_917