


**APPENDIX E**  
**PATIENT LIFT**

- ALL HARDWARE INCLUDED  
(ACCORDING TO STRUCTURE)

**FOR REFERENCE ONLY**

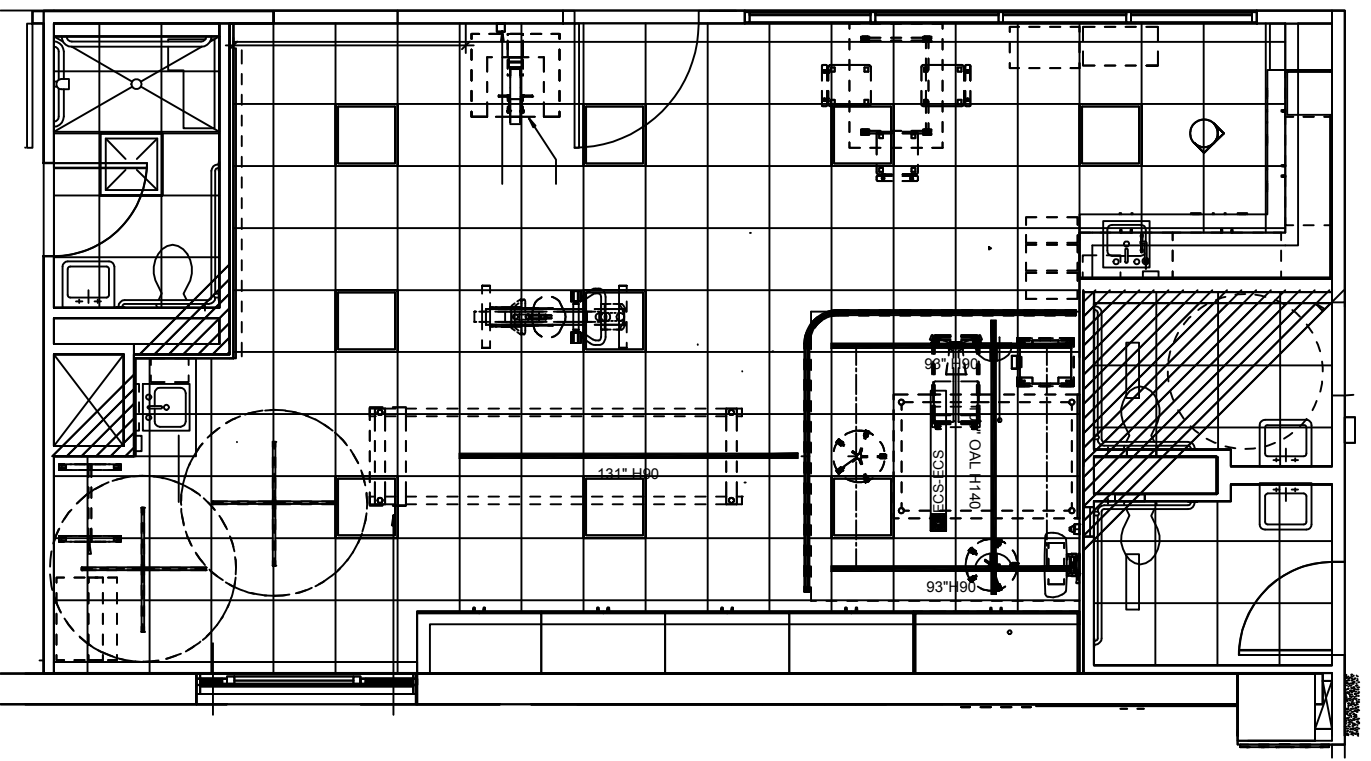

QUANTITY OF ROOMS: **2**

LISTING OF ROOM NUMBER(S):

**HARBORVIEW MEDICAL CENTER  
8EH BURN UNIT**

SAFE WORKING LOAD BELOW LIFT: 600 LBS [272KG]  
WEIGHT FOR LOAD TEST MAY VARY DEPENDING YOUR REGION

DATE CREATED (DD-MMW-YYYY) : 19-SEP-2019

DRAWN BY : UN001629 SCALE : 1/4" = 1'

REFERENCE # : QC PAGE : 2 / 11

**PRELIMINARY DRAWING. COMPLETE MISSING INFORMATION. DO NOT USE AS AN INSTALLATION LAYOUT.**

THIS LAYOUT HAS BEEN PREPARED WITH SUPPLIED DATA.

NOTE: CUTTING OF RAILS ON SITE ONLY

